




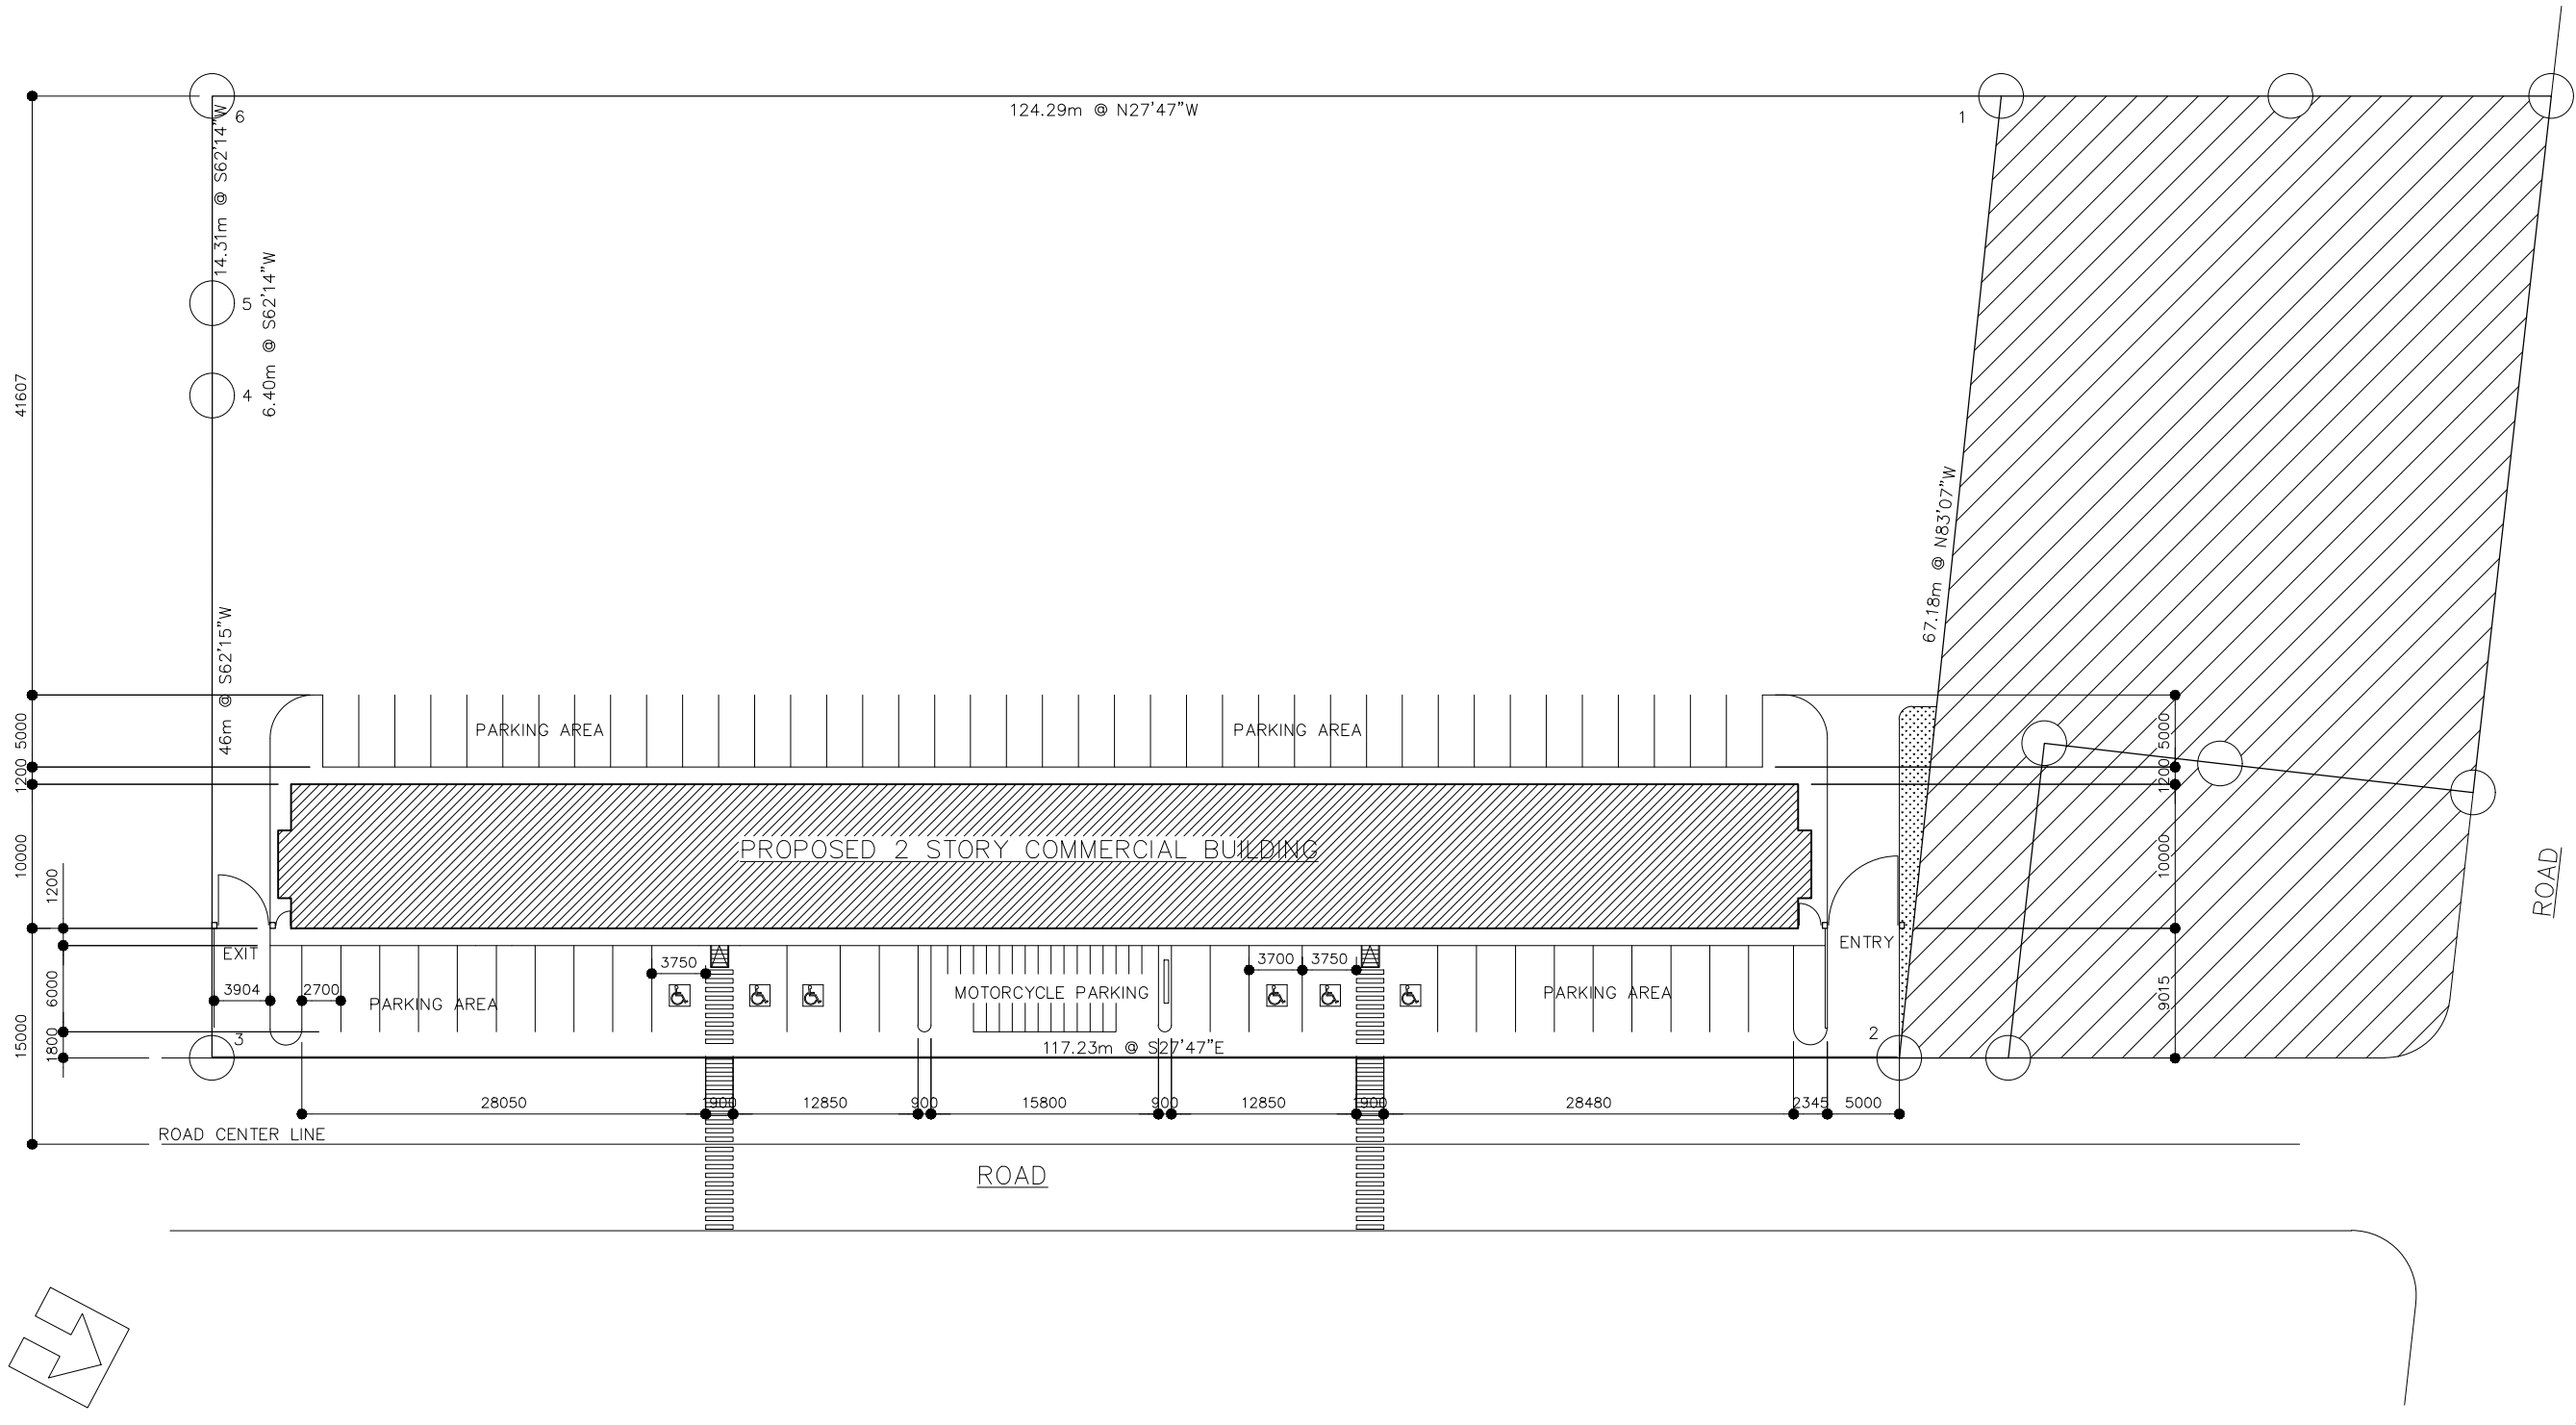


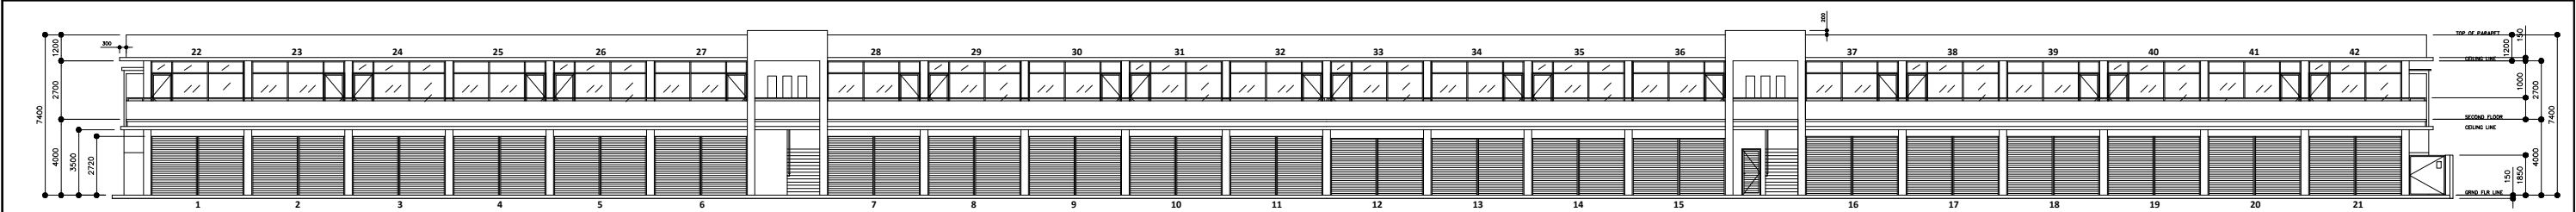


1 FRONT ELEVATION PLAN
SCALE 1/100

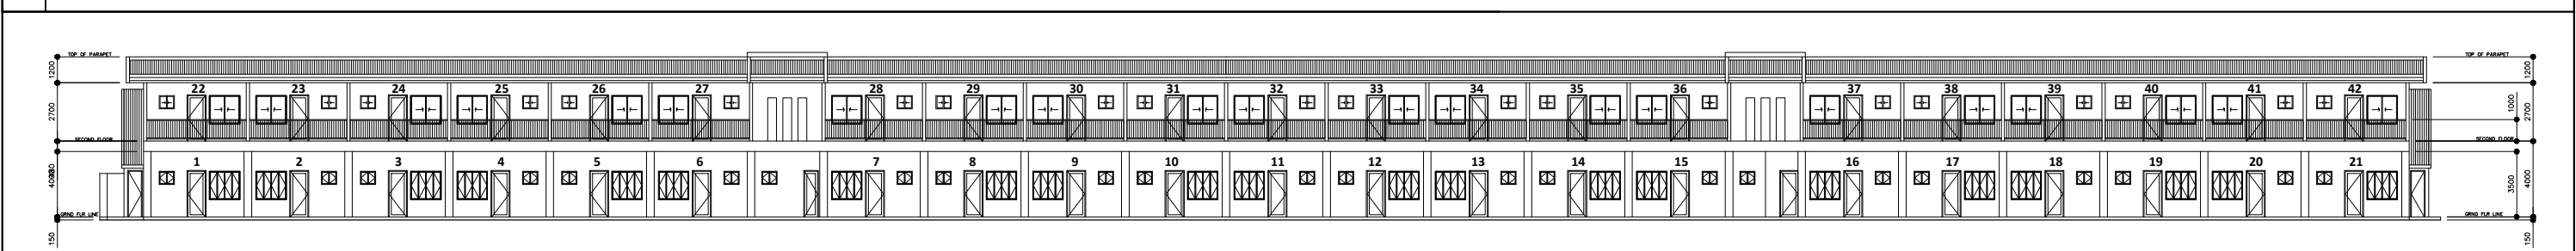


2 REAR ELEVATION PLAN
SCALE 1/100

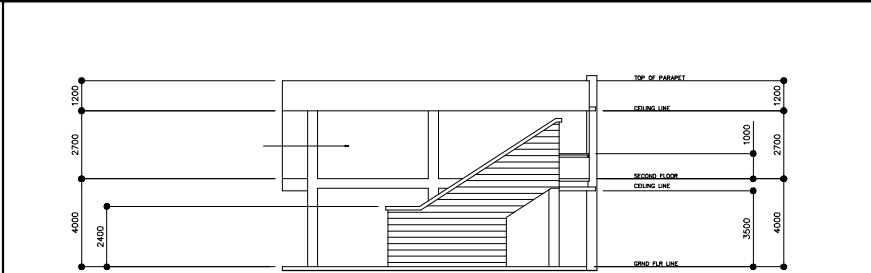


4 LEFT-SIDE ELEVATION
SCALE 1/100

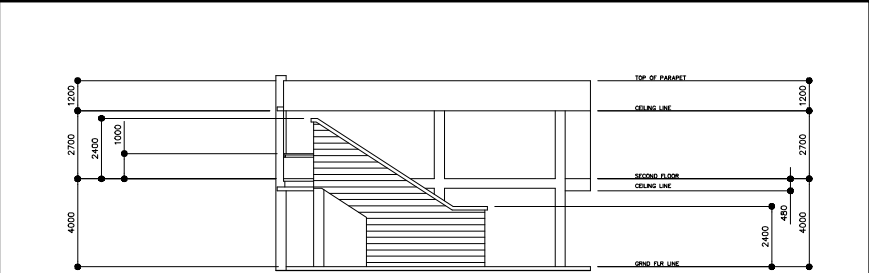

3 RIGHT-SIDE ELEVATION
SCALE 1/100

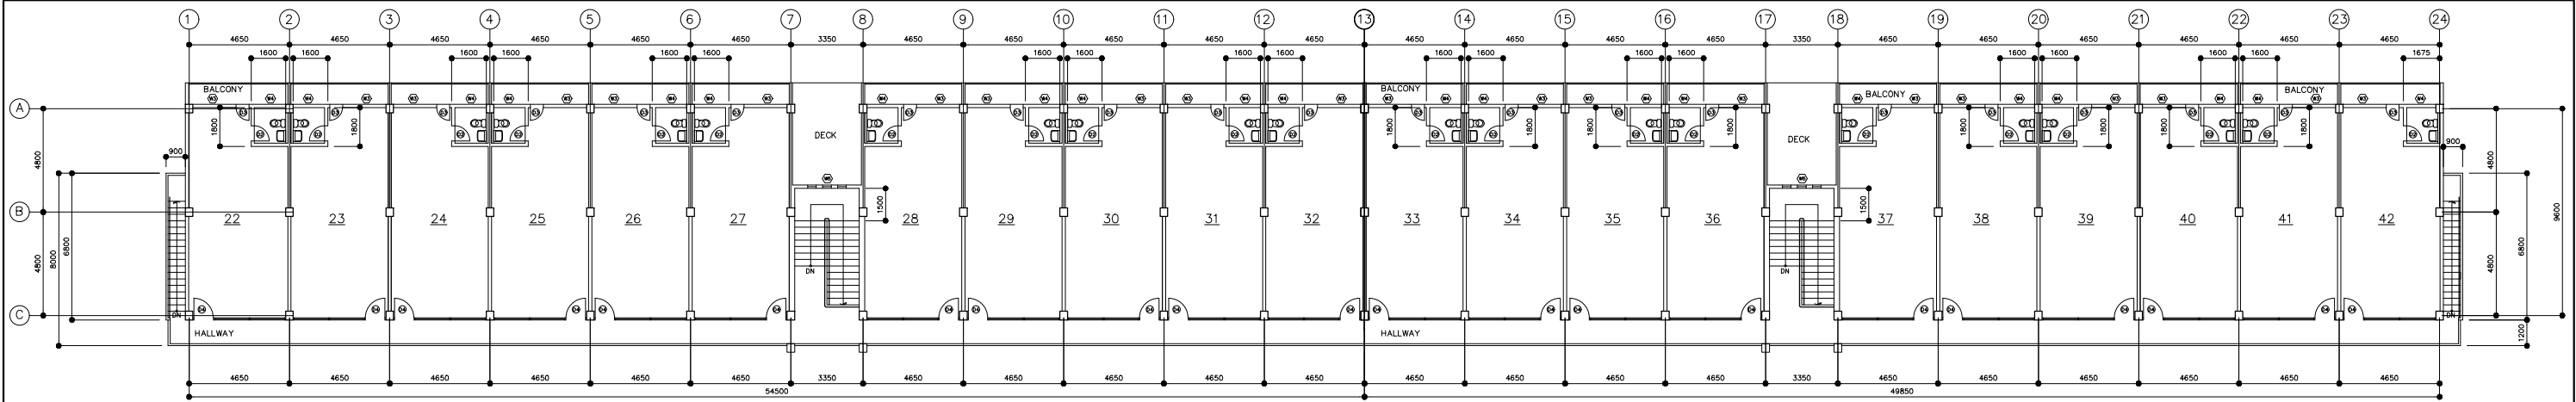

2 SECOND FLOOR PLAN
SCALE 1/4" = 1'-0"

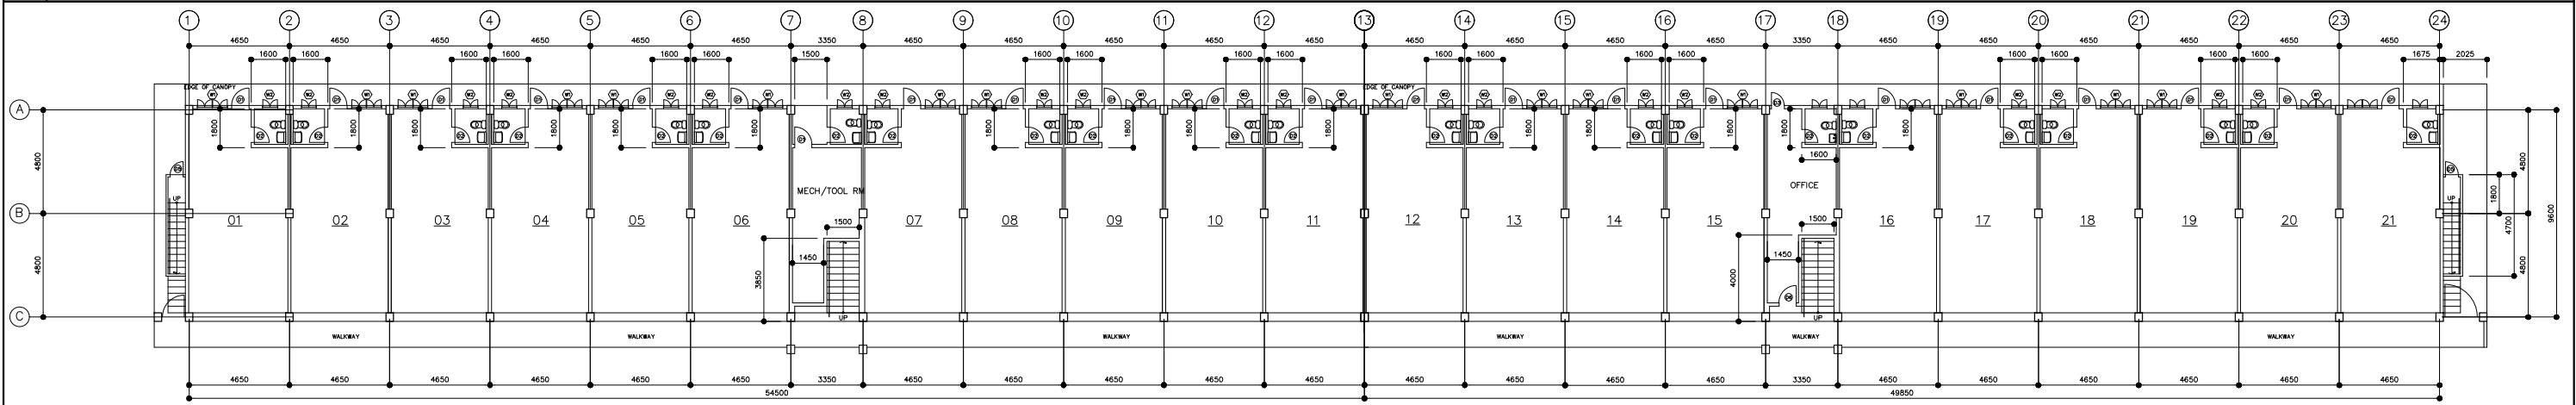

1 GROUND FLOOR PLAN
SCALE 1/4" = 1'-0"